



2022 Minnesota Education Job Fair

Tuesday, April 12, 2022

Presentation Times

The following is a list of the presentation times and their room locations. The purpose of these presentations is to provide candidates with an understanding of the district, the application and interview process, as well as any opportunities your district has. These presentations range from 20 to 45 minutes in length, which includes time for questions/answers.

9:00 AM - 9:45 AM

Room L100 H, I, and J

How to Secure a Teaching Job (Pre-Workshop Session)

Presented by Raul Fonseca, Director of Human Resources, Aldine ISD, Houston, Texas

This 45-minute workshop will discuss how to: 1) Best prepare for first interactions with a school district; particularly greeting school districts at the fair booths; 2) Approach the initial interview at the fair; 3) Prepare for and present at all follow-up interviews, including Principal Panel Interviews and Campus Interviews; and 4) Address the interview process; shaping responses to fit the qualifications the school districts seek.

10:00 AM - 3:00 PM

A0 (To the left when you enter Exhibit Hall A)

Professional Educator Licensing and Standards Board (PELSB)

The Professional Educator Licensing and Standards Board is responsible for establishing and maintaining licensure standards and requirements for teachers in the state and working with the licensing division at the Minnesota Department of Education to issue licenses to Minnesota teachers. In 2017, legislature established a new four-tiered licensing system which the PELSB will oversee. After July 1, 2018, all new applicants who meet eligibility requirements for teaching licenses will be placed into the new tiered system.

10:00 - 11:10 AM

Room L100 H, I, and J

10:00 - 10:20 AM **Minnetonka Public Schools | Minnetonka, Minnesota**

10:25 - 10:45 AM **Eden Prairie Schools | Eden Prairie, Minnesota**

10:50 - 11:10 AM **ISD 196 Rosemount-Apple Valley-Eagan | Rosemount, Minnesota**

11:30 AM - 12:15 PM

Alaska Teacher Placement | Fairbanks, Alaska

Room L100 H

Charles County Public Schools | La Plata, Maryland

Room L100 I

Lakes International Language Academy | Forest Lake, Minnesota

Room L100 J

12:30 - 1:15 PM

LEAD Public Schools | Nashville-Davidson, Tennessee

Room L100 H

Legacy Traditional Schools | Chandler, Arizona

Room L100 I

International Schools Consortium | Newnan, Georgia

Room L100 J

1:30 - 2:15 PM

Canyons School District | Sandy, Utah


Room L100 H

Kenai Peninsula Borough School District | Soldotna, Alaska

Room L100 I

Internationella Engelska Skolan | Täby, Sweden

Room L100 J

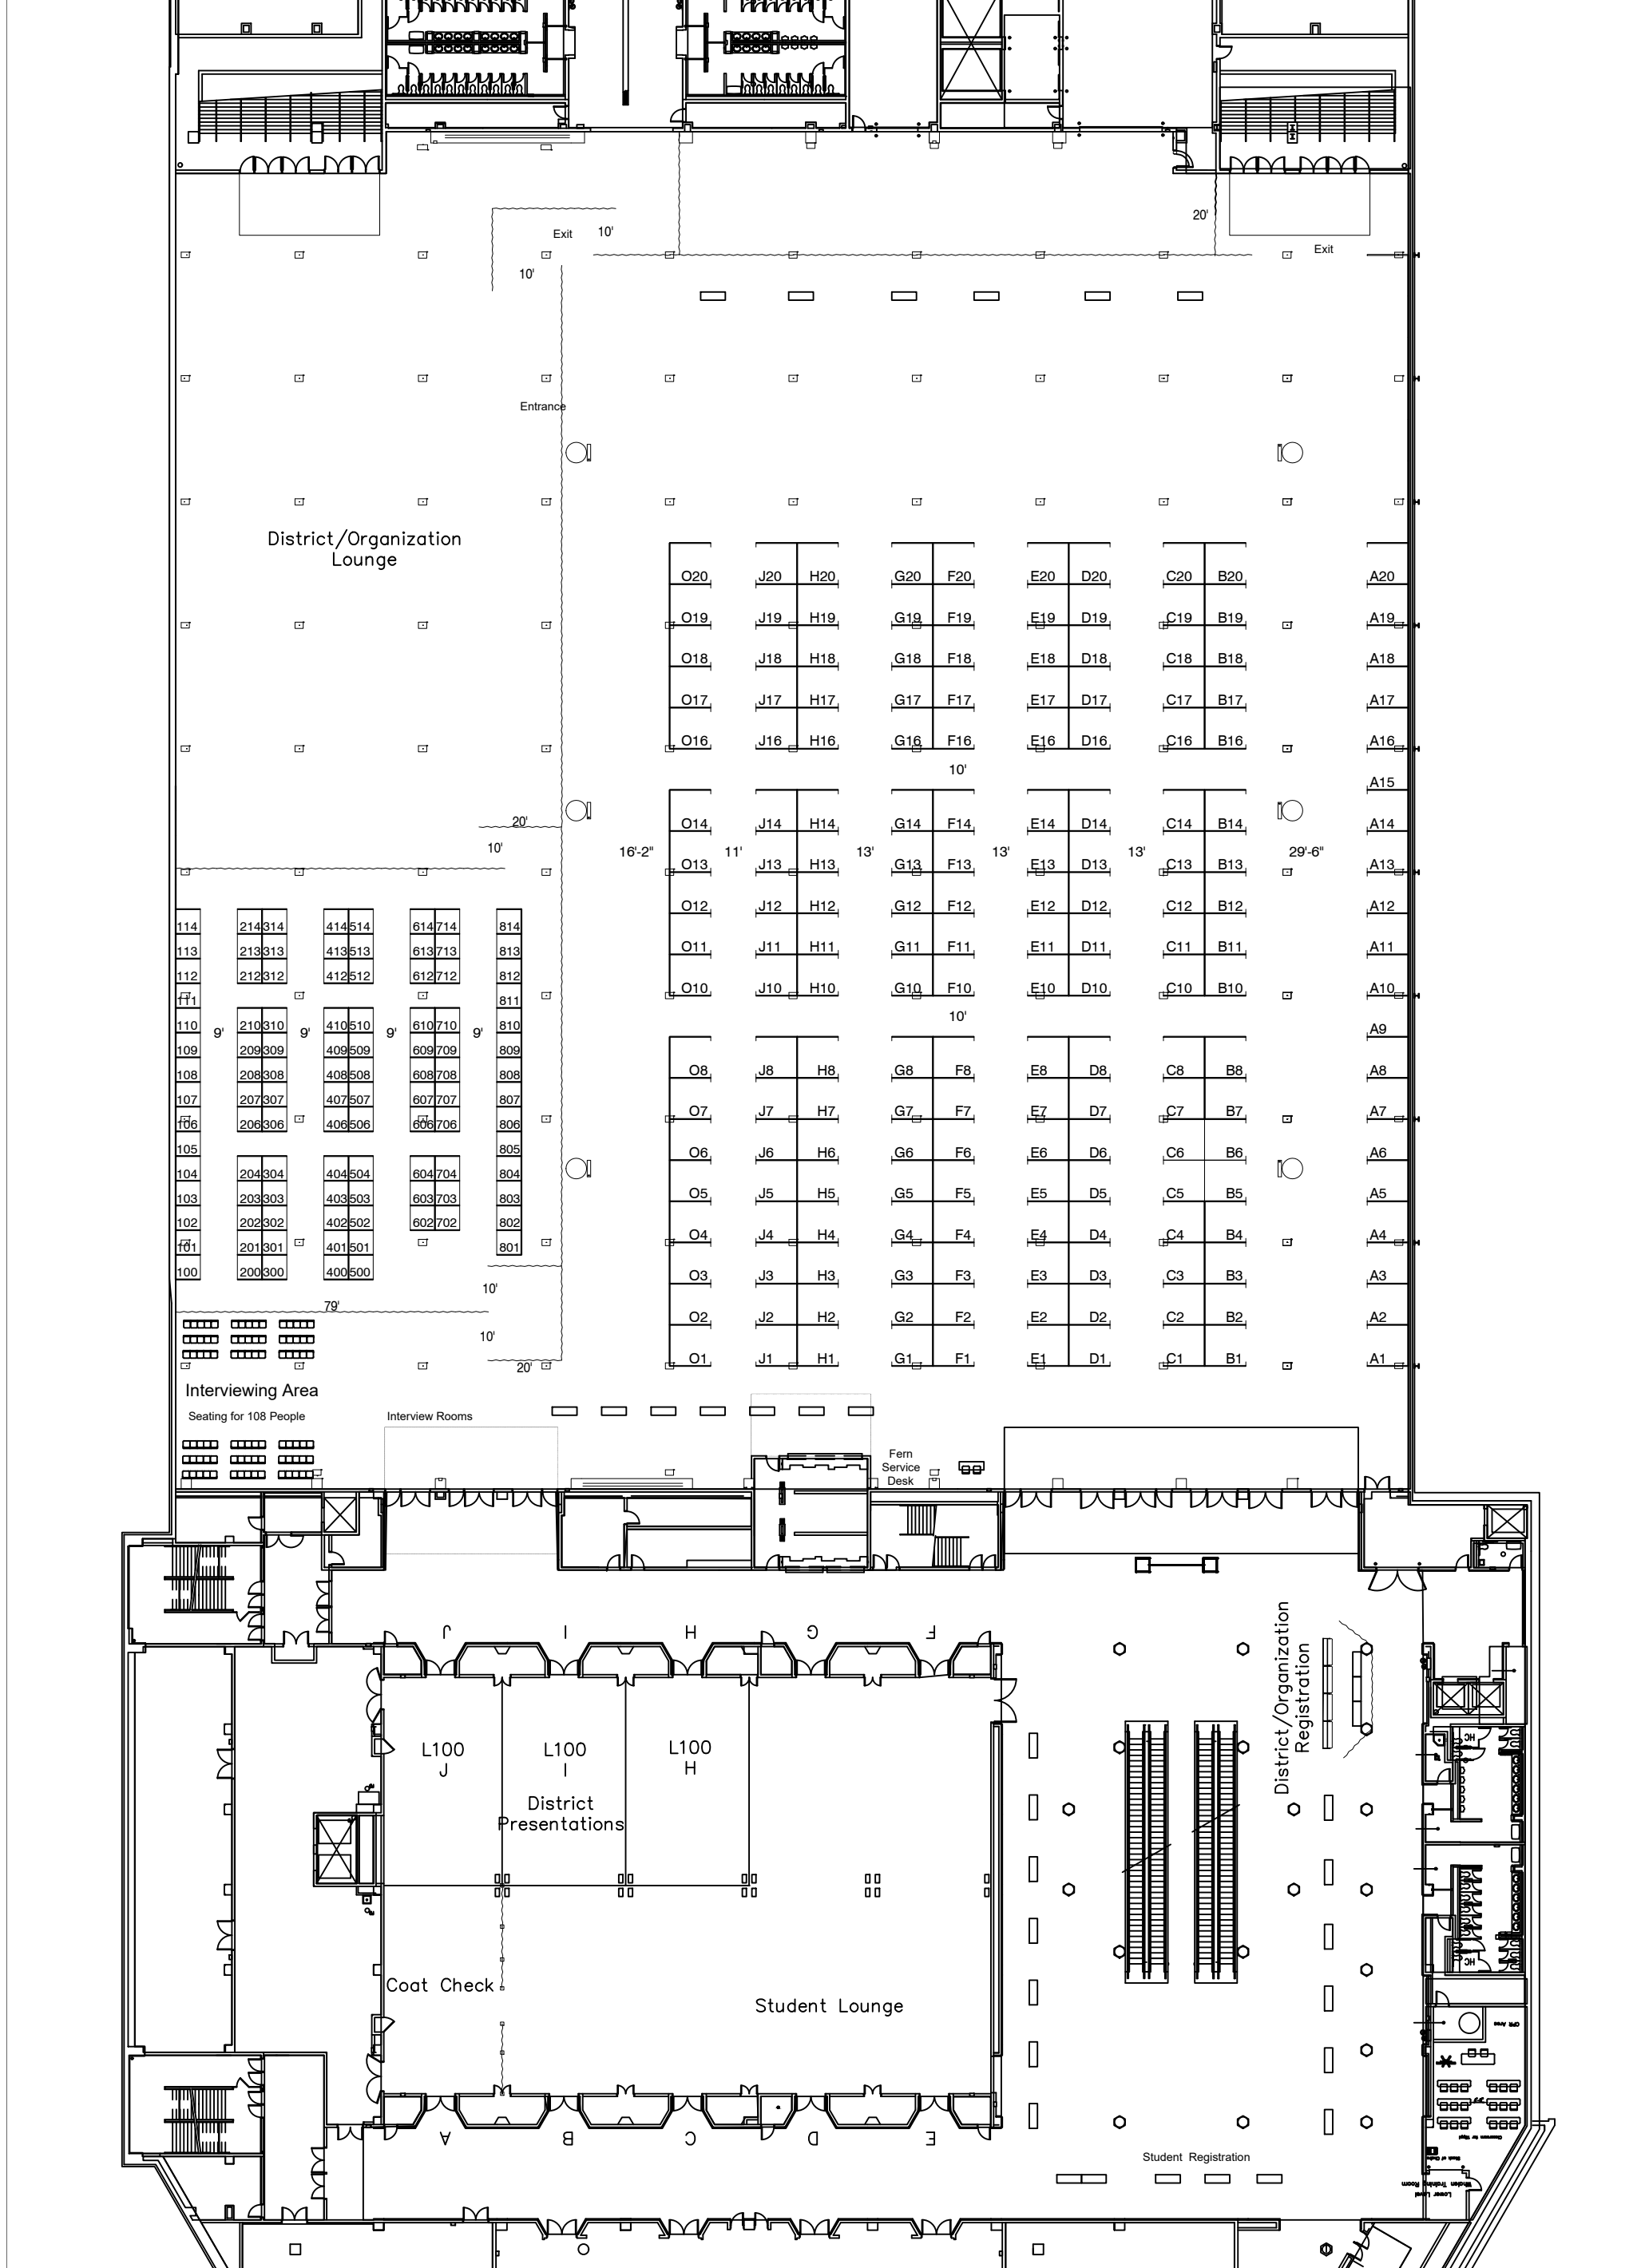

Every effort has been made to ensure the accuracy of all information contained on this floor plan. However, no warranties, either expressed or implied are made with respect to this floor plan. If the location of building columns, utilities or other architectural components of the facility is a consideration in the construction of an exhibit, it is the sole responsibility of the exhibitor to physically inspect the facility to verify all dimensions and locations.

MN Education Job Fair

4/12/22

Facility: MCC	Drawn By: Jocie Braaksma
City & State: Minneapolis, MN	Show Number: 13328-22
Room Location: Hall A And Lobby A	Revised: 3/17/2022 10:11 AM
A.E. Mike Marigold	Drawing File: 13328_22 MN Education Job Fair - r3.dwg

Legend:

Inventory as of 03/17/2022

Dimension	Size	Qty	SqFt
10'x10'	100	182	18,200
6'x6'	36	103	3,708
Totals:		285	21,908

